

SECTION A-A




[48.000]
4'-0.00"
Center to center TBar

[47.722]
3'-11.72"
Fixture Width





Driver Location
[FMD | RD]

AC Feed
Provided by other
7/8" Knockout

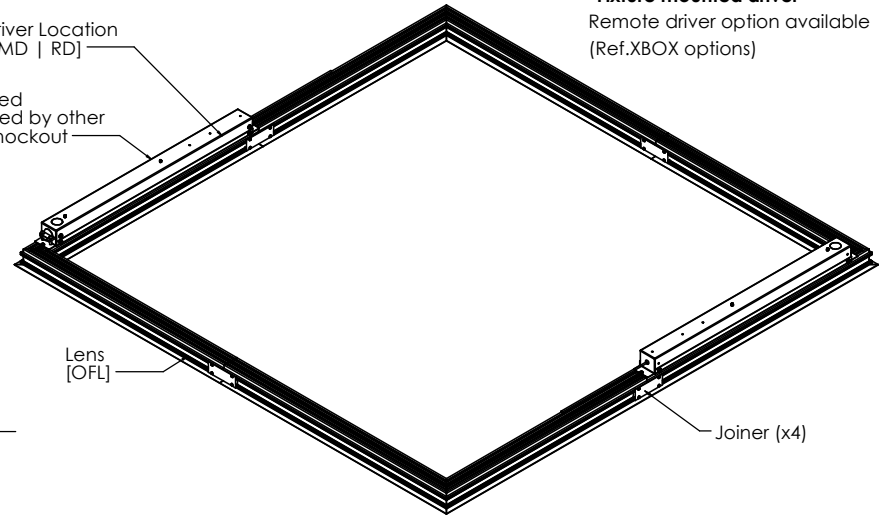

***Fixture mounted driver**
Remote driver option available
(Ref.XBOX options)

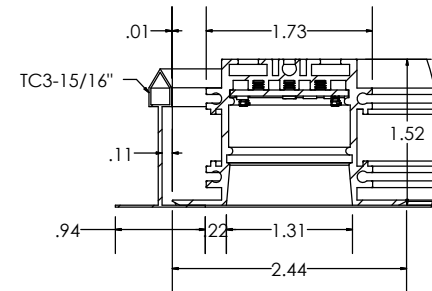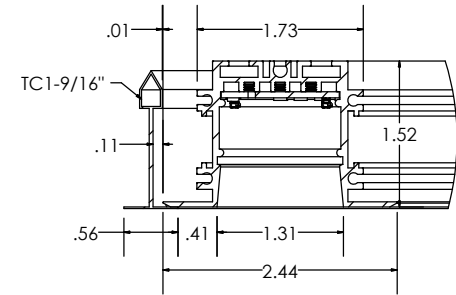

NOTES



SERIES
GRID

PRODUCT NAME
GRIDSlot1.5 Shapes

TYPE
Recessed

MOUNTING
TC1 | TC3

LENGTH
STD-DIS

PRODUCT CODE
GSLSH-R-S



DWG NUMBER
GSLSH-R-S-Prod-Tech

MASTER ASSEMBLY
FOA02-24497

DATE
01/09/2025


SCALE
1:12

Sheet 1 OF 9

REV
A

19 WHEELING AVENUE | WOBURN, MA 01801 | XICOLED.COM

SECTION A-A
SCALE 1 : 16

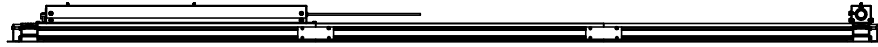


Driver Location
[FMD | RD]

AC Feed
Provided by other
7/8" Knockout

***Fixture mounted driver**

Remote driver option available
(Ref.XBOX options)

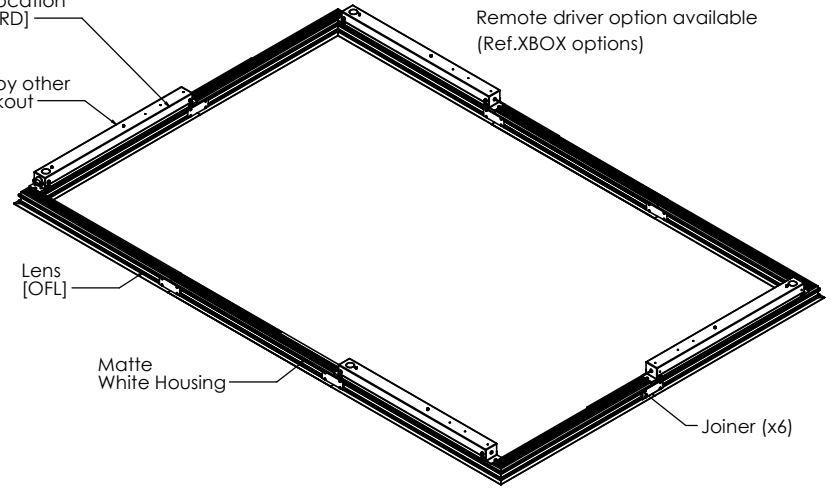


Lens
[OFL]

Matte
White Housing

Joiner (x6)



[72.000]
6'-0.00"
Center to center TBar

[71.722]
5'-11.72"
Fixture Width

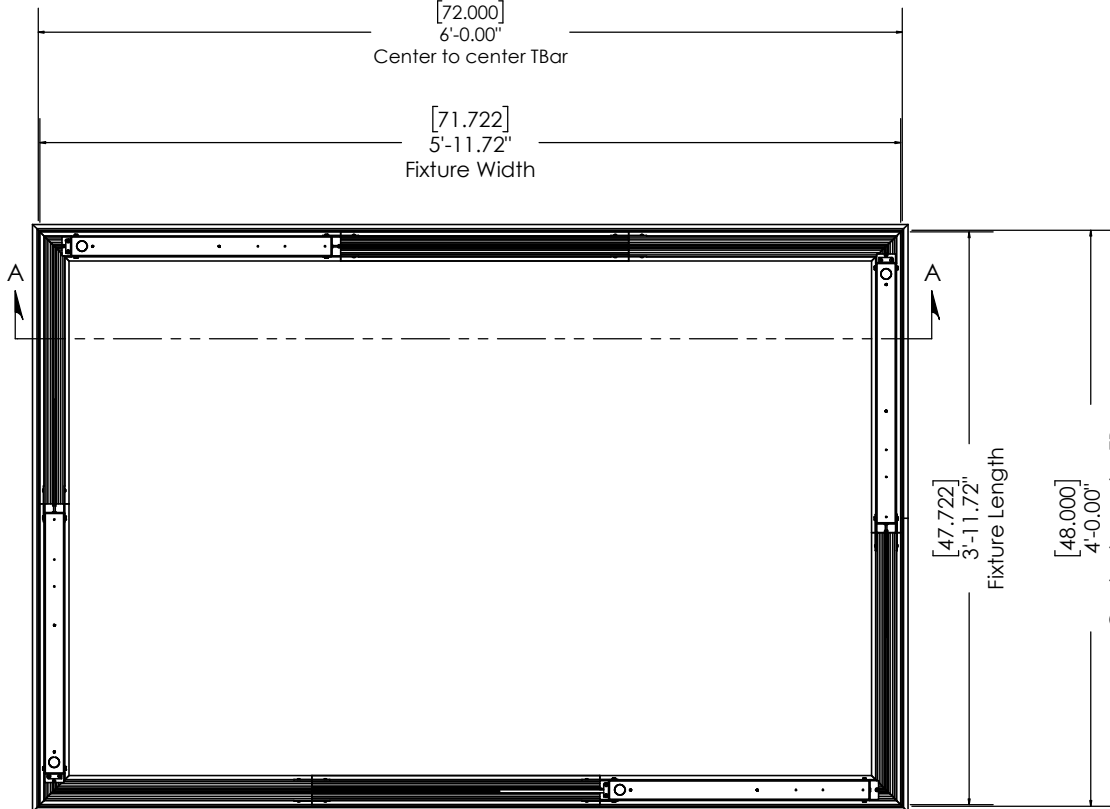

[47.722]
3'-11.72"
Fixture Length

[48.000]
4'-0.00"
Center to center TBar

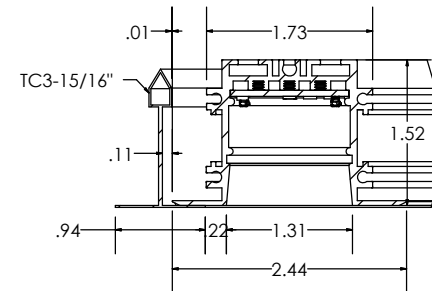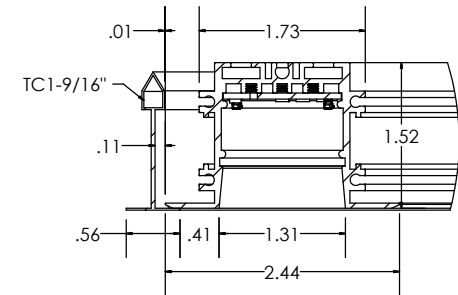

NOTES



SERIES
GRID

PRODUCT NAME
GRIDSlot1.5 Shapes

TYPE
Recessed

MOUNTING
TC1 | TC3

LENGTH
STD-DIS

PRODUCT CODE
GSLSH-R-S



DWG NUMBER
GSLSH-R-S-Prod-Tech

MASTER ASSEMBLY
FOA02-24497

DATE
01/09/2025


SCALE
1:12

Sheet 1 OF 9


REV
A

19 WHEELING AVENUE | WOBURN, MA 01801 | XICOLED.COM



SECTION A-A
SCALE 1 : 18

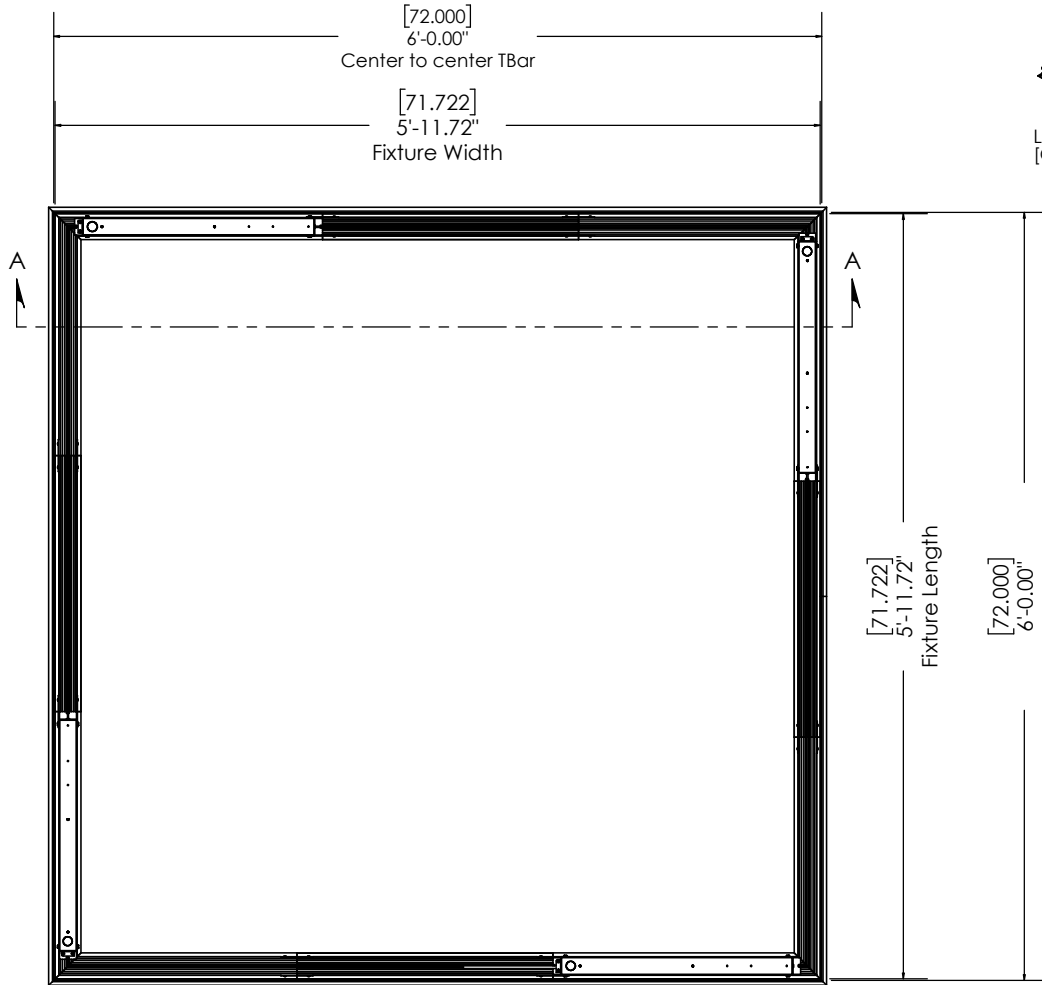

Driver Location
[FMD | RD]
AC Feed
Provided by other
7/8" Knockout

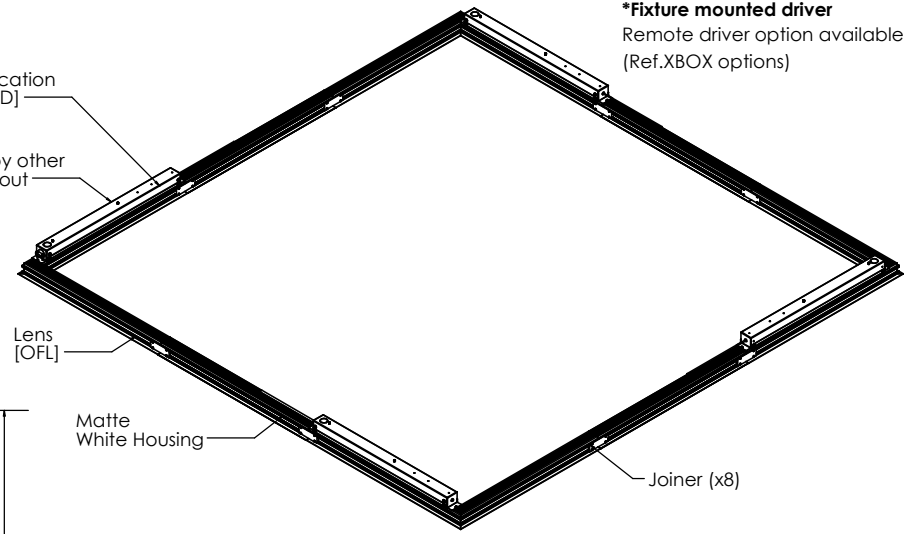

***Fixture mounted driver**
Remote driver option available
(Ref.XBOX options)

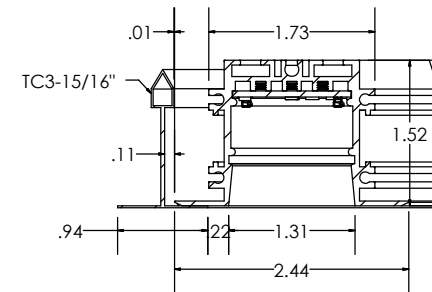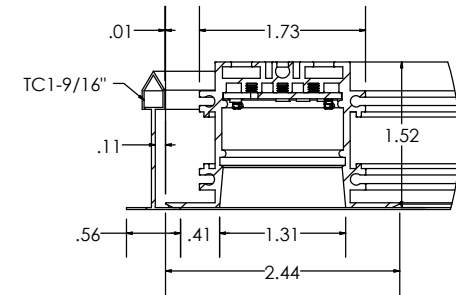

NOTES



SERIES
GRID

PRODUCT NAME
GRIDSlot1.5 Shapes

TYPE
Recessed

MOUNTING
TC1 | TC3

LENGTH
STD-DIS

PRODUCT CODE
GSLSH-R-S



DWG NUMBER
GSLSH-R-S-Prod-Tech

MASTER ASSEMBLY
FOA02-24497

DATE
01/09/2025

SCALE
1:12

Sheet 1 OF 9

REV
A

19 WHEELING AVENUE | WOBURN, MA 01801 | XICOLED.COM

SECTION A-A
SCALE 1 : 24




Driver Location
[FMD | RD]
AC Feed
Provided by other
7/8" Knockout

Lens
[OFL]

Matte
White Housing


***Fixture mounted driver**
Remote driver option available
(Ref.XBOX options)

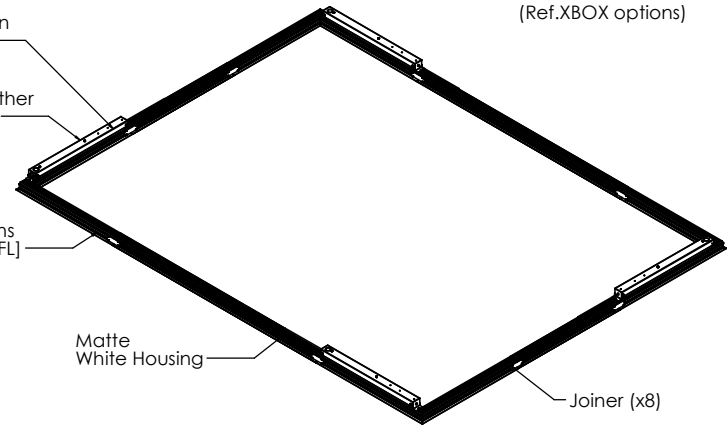

[96.000]
8'-0.00"
Center to center TBar

[95.722]
7'-11.72"
Fixture Width



A

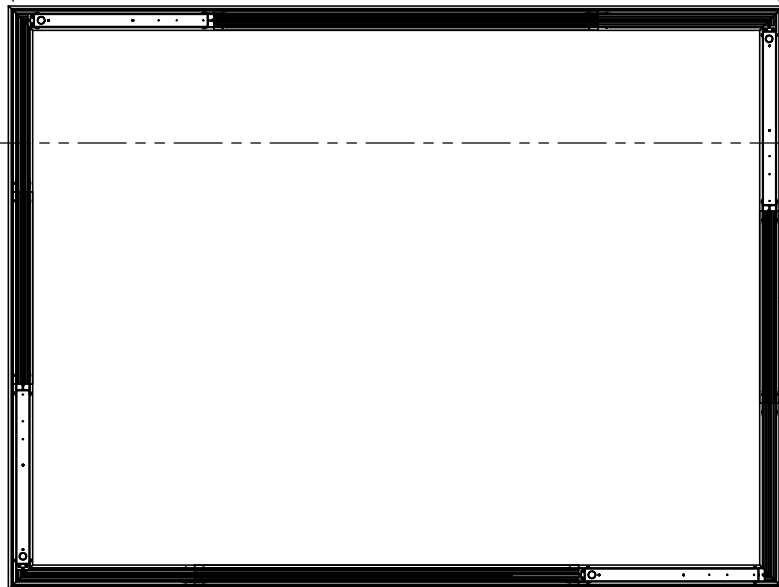

[71.722]
5'-11.72"
Fixture Length

[72.000]
6'-0.00"
Center to center TBar

A

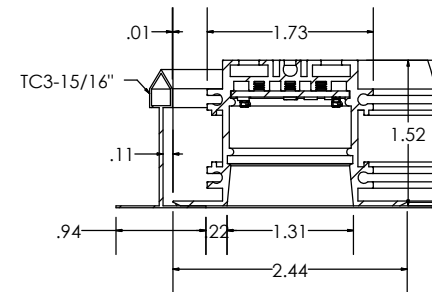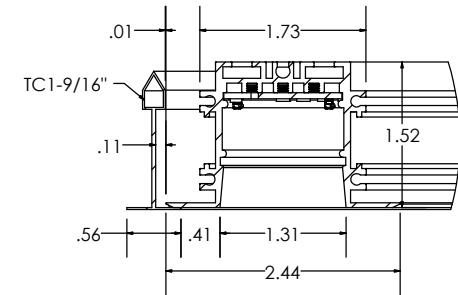

NOTES



SERIES
GRID

PRODUCT NAME
GRIDSlot1.5 Shapes

TYPE
Recessed

MOUNTING
TC1 | TC3

LENGTH
STD-DIS

PRODUCT CODE
GSLSH-R-S



DWG NUMBER
GSLSH-R-S-Prod-Tech

MASTER ASSEMBLY
FOA02-24497

DATE
01/09/2025

SCALE
1:12

Sheet 1 OF 9

REV
A

19 WHEELING AVENUE | WOBURN, MA 01801 | XICOLED.COM

SECTION A-A
SCALE 1 : 24



[96.000]
8'-0.00"
Center to center TBar


[95.722]
7'-11.72"
Fixture Width

Driver Location
[FMD | RD]
AC Feed
Provided by other
7/8" Knockout

Lens
[OFL]


Matte
White Housing

***Fixture mounted driver**
Remote driver option available
(Ref.XBOX options)

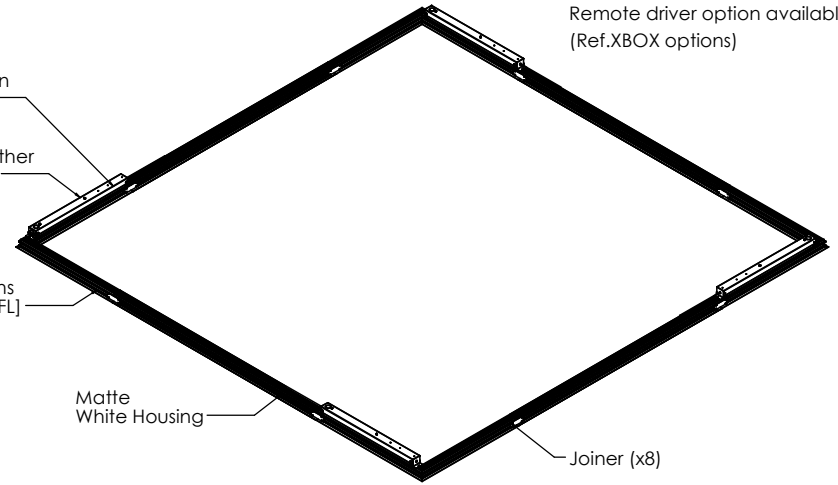



A

A

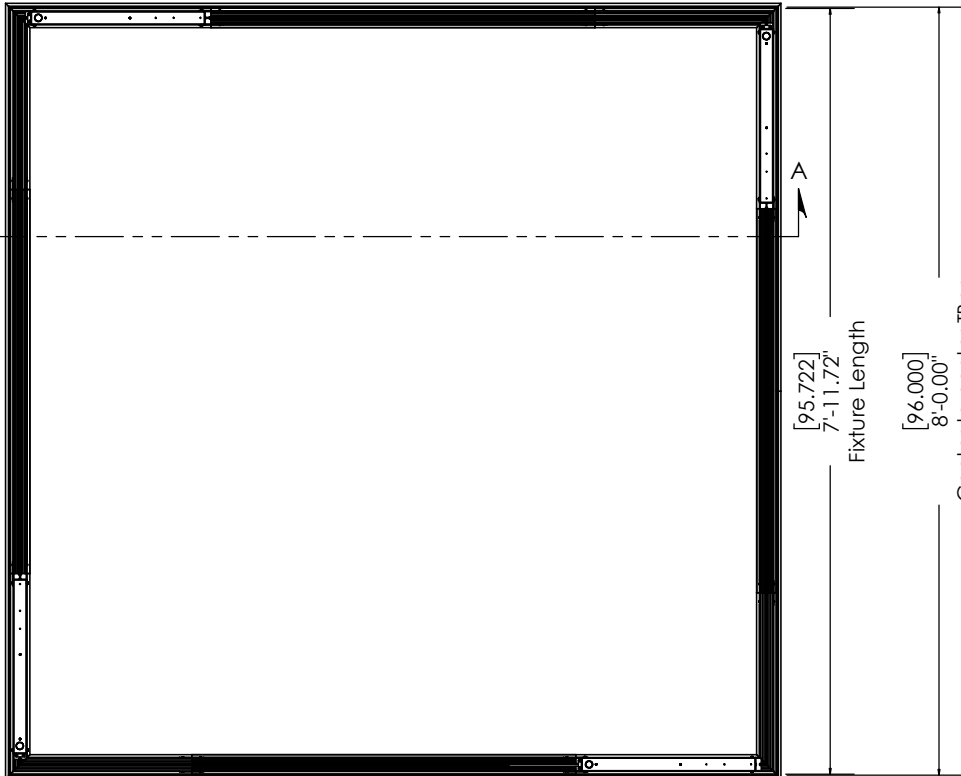

[95.722]
7'-11.72"
Fixture Length

[96.000]
8'-0.00"
Center to center TBar

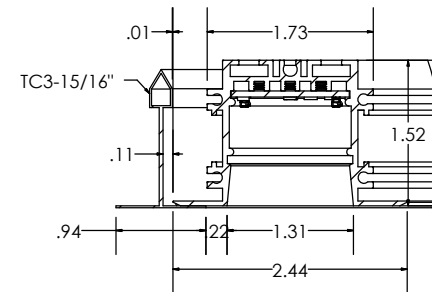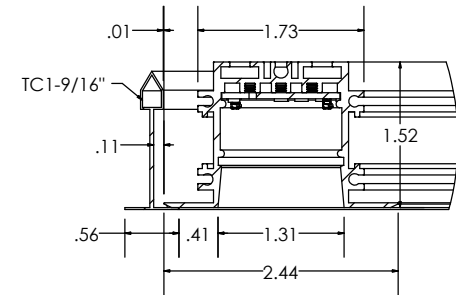

NOTES



SERIES
GRID

PRODUCT NAME
GRIDSlot1.5 Shapes

TYPE
Recessed

MOUNTING
TC1 | TC3

LENGTH
STD-DIS

PRODUCT CODE
GSLSH-R-S



DWG NUMBER
GSLSH-R-S-Prod-Tech

MASTER ASSEMBLY
FOA02-24497

DATE
01/09/2025


SCALE
1:12

Sheet 1 OF 9




REV
A

19 WHEELING AVENUE | WOBURN, MA 01801 | XICOLED.COM

SECTION A-A
SCALE 1 : 40

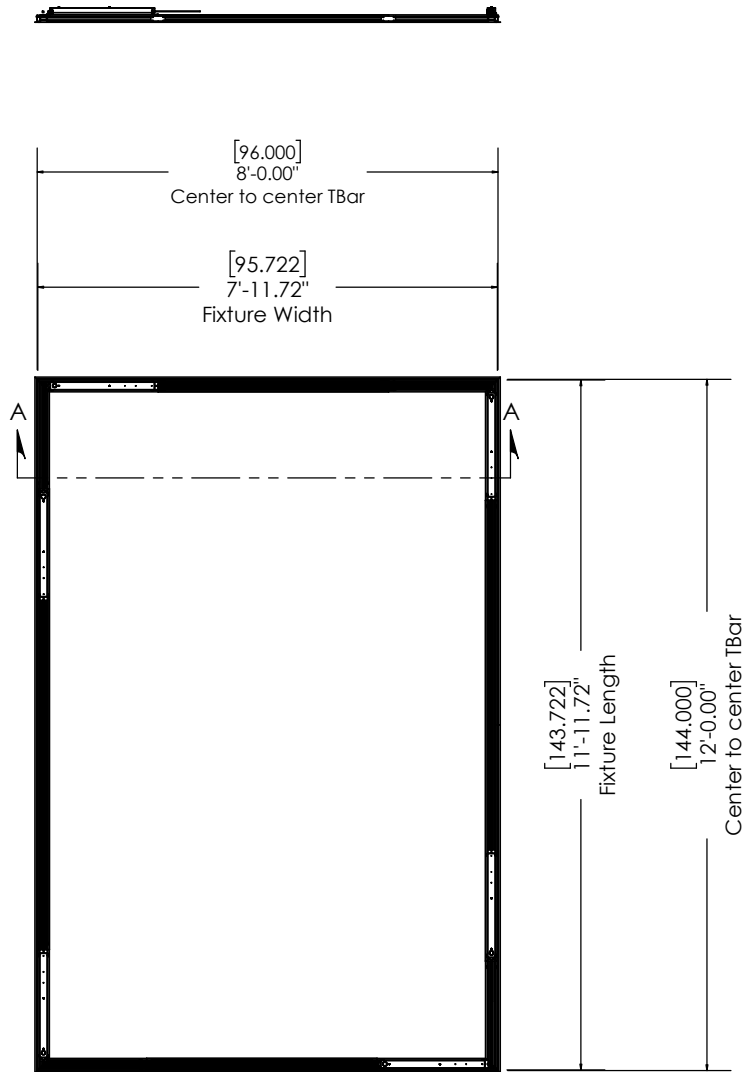

***Fixture mounted driver**
Remote driver option available
(Ref.XBOX options)

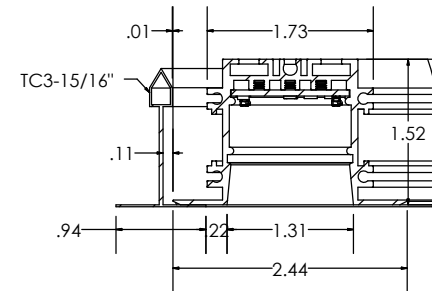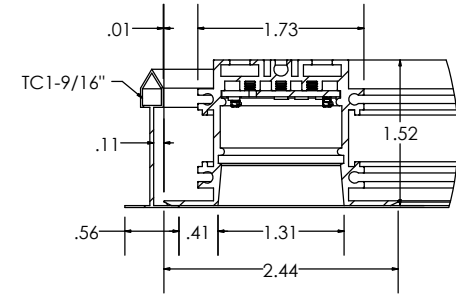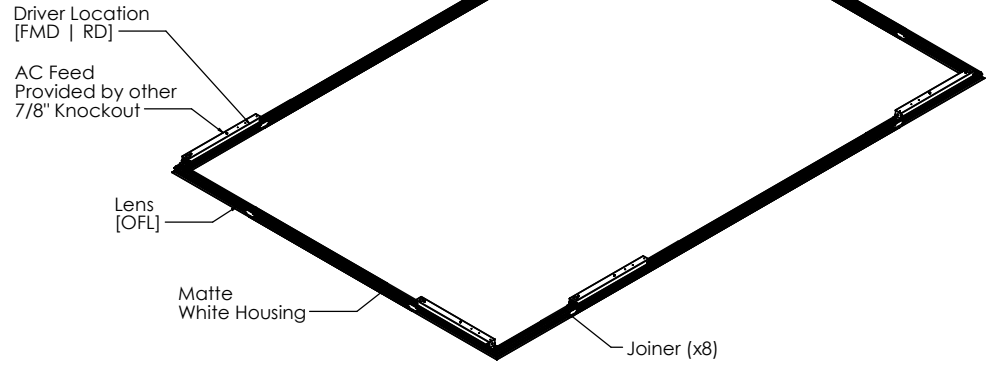

NOTES



SERIES
GRID

PRODUCT NAME
GRIDSlot1.5 Shapes

TYPE
Recessed

MOUNTING
TC1 | TC3

LENGTH
STD-DIS

PRODUCT CODE
GSLSH-R-S



DWG NUMBER
GSLSH-R-S-Prod-Tech

MASTER ASSEMBLY
FOA02-24497

DATE
01/09/2025


SCALE
1:12

Sheet 1 OF 9




REV
A

19 WHEELING AVENUE | WOBURN, MA 01801 | XICOLED.COM

SECTION A-A
SCALE 1 : 40

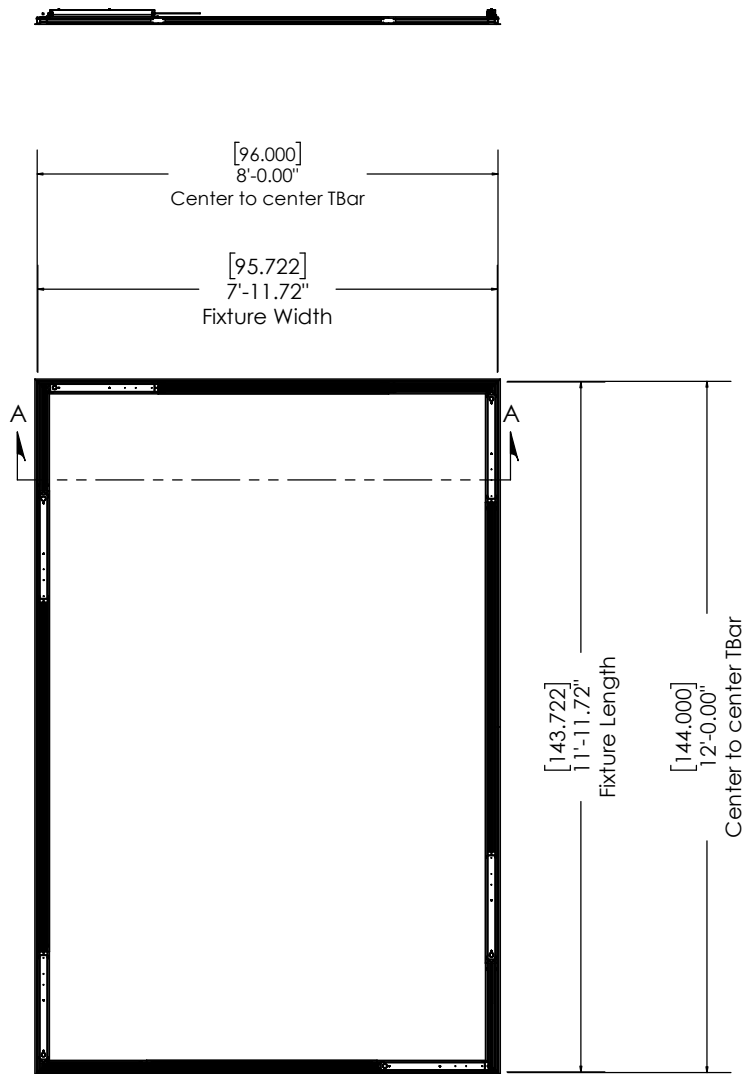

***Fixture mounted driver**
Remote driver option available
(Ref.XBOX options)

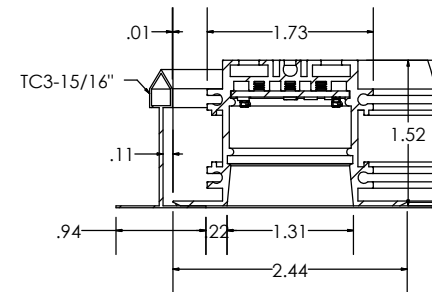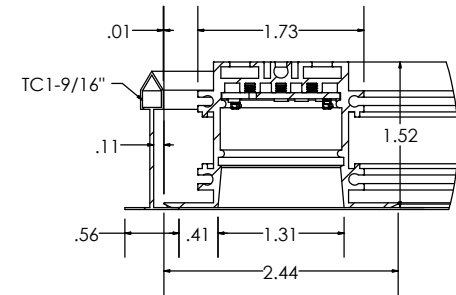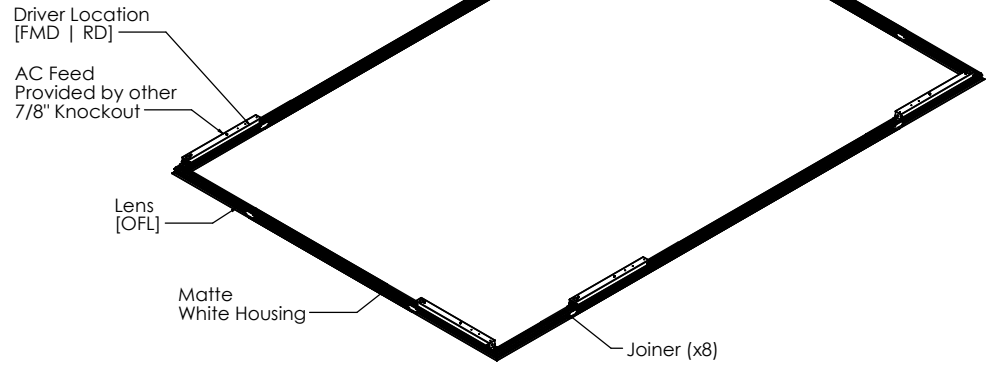


NOTES



SERIES GRID	PRODUCT NAME GRIDSlot1.5 Shapes	TYPE Recessed	MOUNTING TC1 TC3	LENGTH STD-DIS	PRODUCT CODE GSLSH-R-S	FLEX GRID	
DWG NUMBER GSLSH-R-S-Prod-Tech		MASTER ASSEMBLY FOA02-24497		DATE 01/09/2025	SCALE 1:12	Sheet 1 OF 9	REV A
19 WHEELING AVENUE WOBURN, MA 01801 XICOLED.COM							

SECTION A-A
SCALE 1 : 40

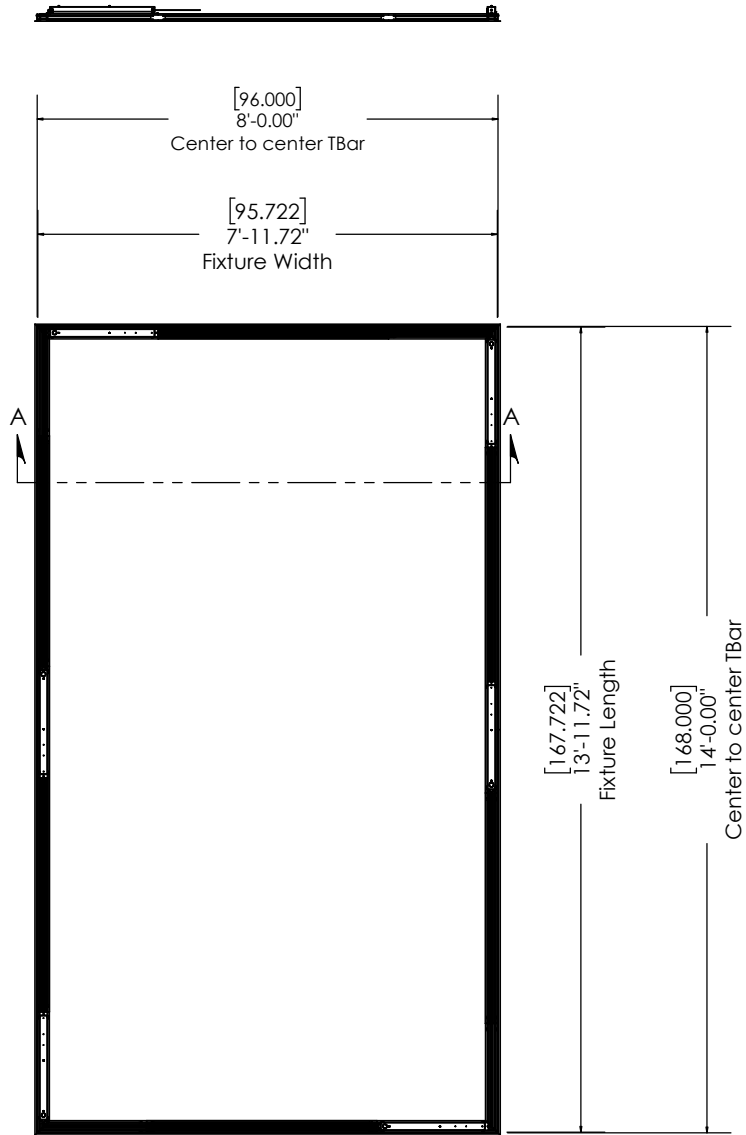

***Fixture mounted driver**
Remote driver option available
(Ref.XBOX options)



Driver Location
[FMD | RD]

AC Feed
Provided by other
7/8" Knockout

Lens
[OFL]

Matte
White Housing

Joiner (x10)

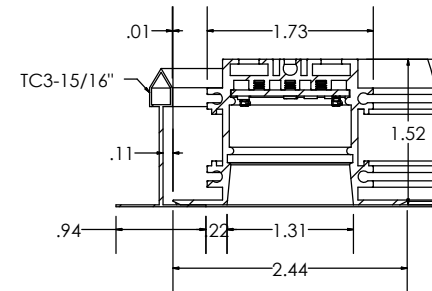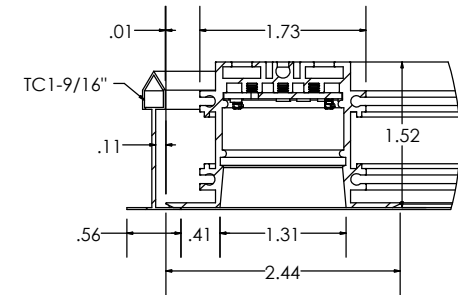

NOTES



SERIES
GRID

PRODUCT NAME
GRIDSlot1.5 Shapes

TYPE
Recessed

MOUNTING
TC1 | TC3

LENGTH
STD-DIS

PRODUCT CODE
GSLSH-R-S



DWG NUMBER
GSLSH-R-S-Prod-Tech

MASTER ASSEMBLY
FOA02-24497

DATE
01/09/2025


SCALE
1:12

Sheet 1 OF 9




REV
A

19 WHEELING AVENUE | WOBURN, MA 01801 | XICOLED.COM

SECTION A-A
SCALE 1 : 40

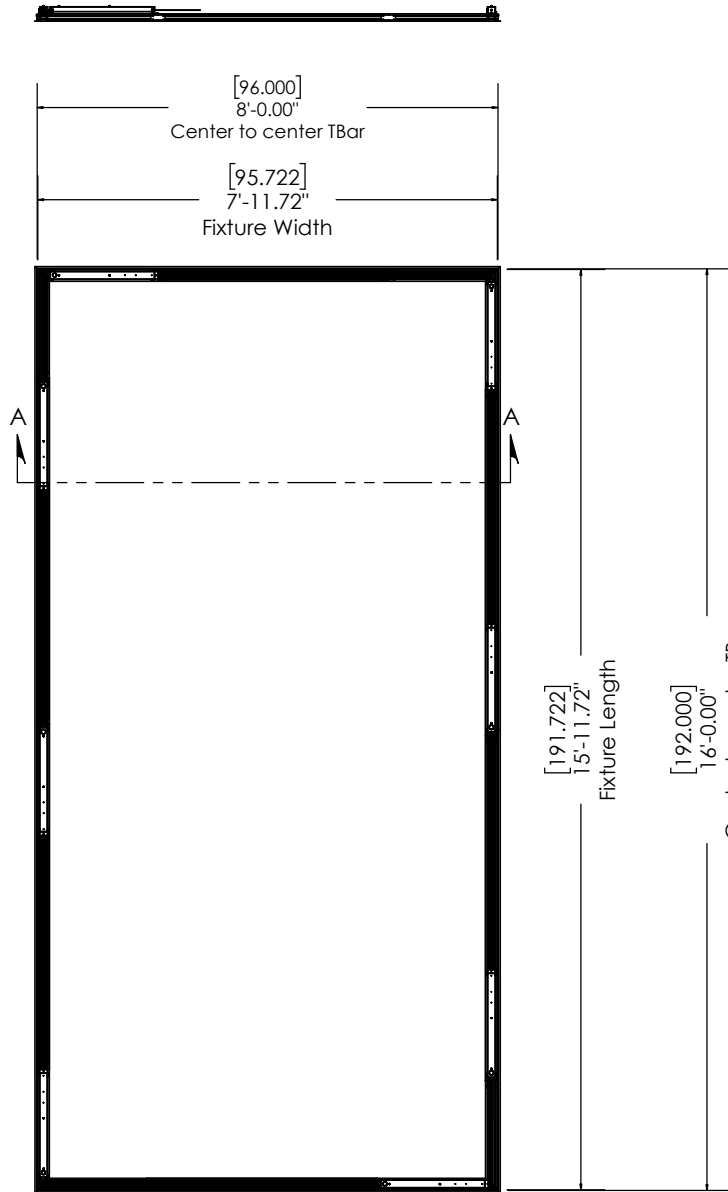

***Fixture mounted driver**
Remote driver option available
(Ref.XBOX options)

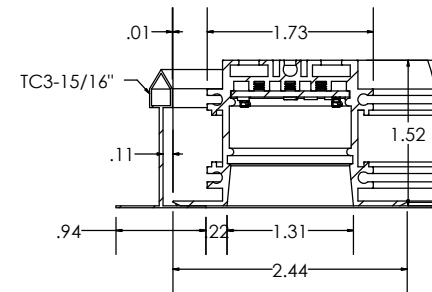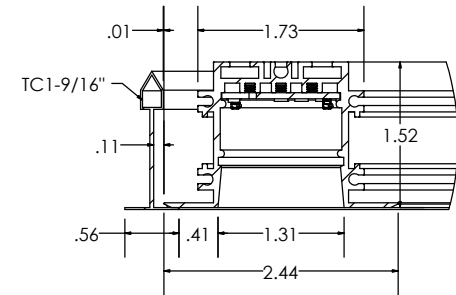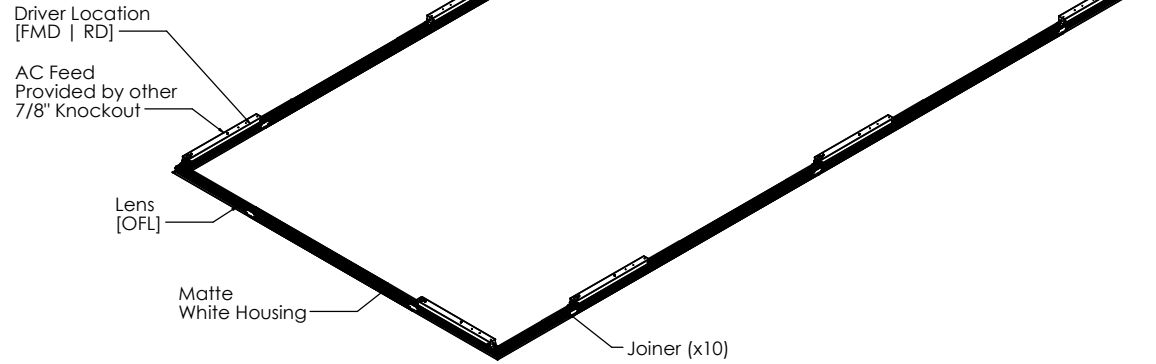

NOTES



SERIES GRID	PRODUCT NAME GRIDSlot1.5 Shapes	TYPE Recessed	MOUNTING TC1 TC3	LENGTH STD-DIS	PRODUCT CODE GSLSH-R-S
DWG NUMBER GSLSH-R-S-Prod-Tech		MASTER ASSEMBLY FOA02-24497		DATE 01/09/2025	SCALE 1:12
				Sheet 1 OF 9	REV A

19 WHEELING AVENUE | WOBURN, MA 01801 | XICOLED.COM